


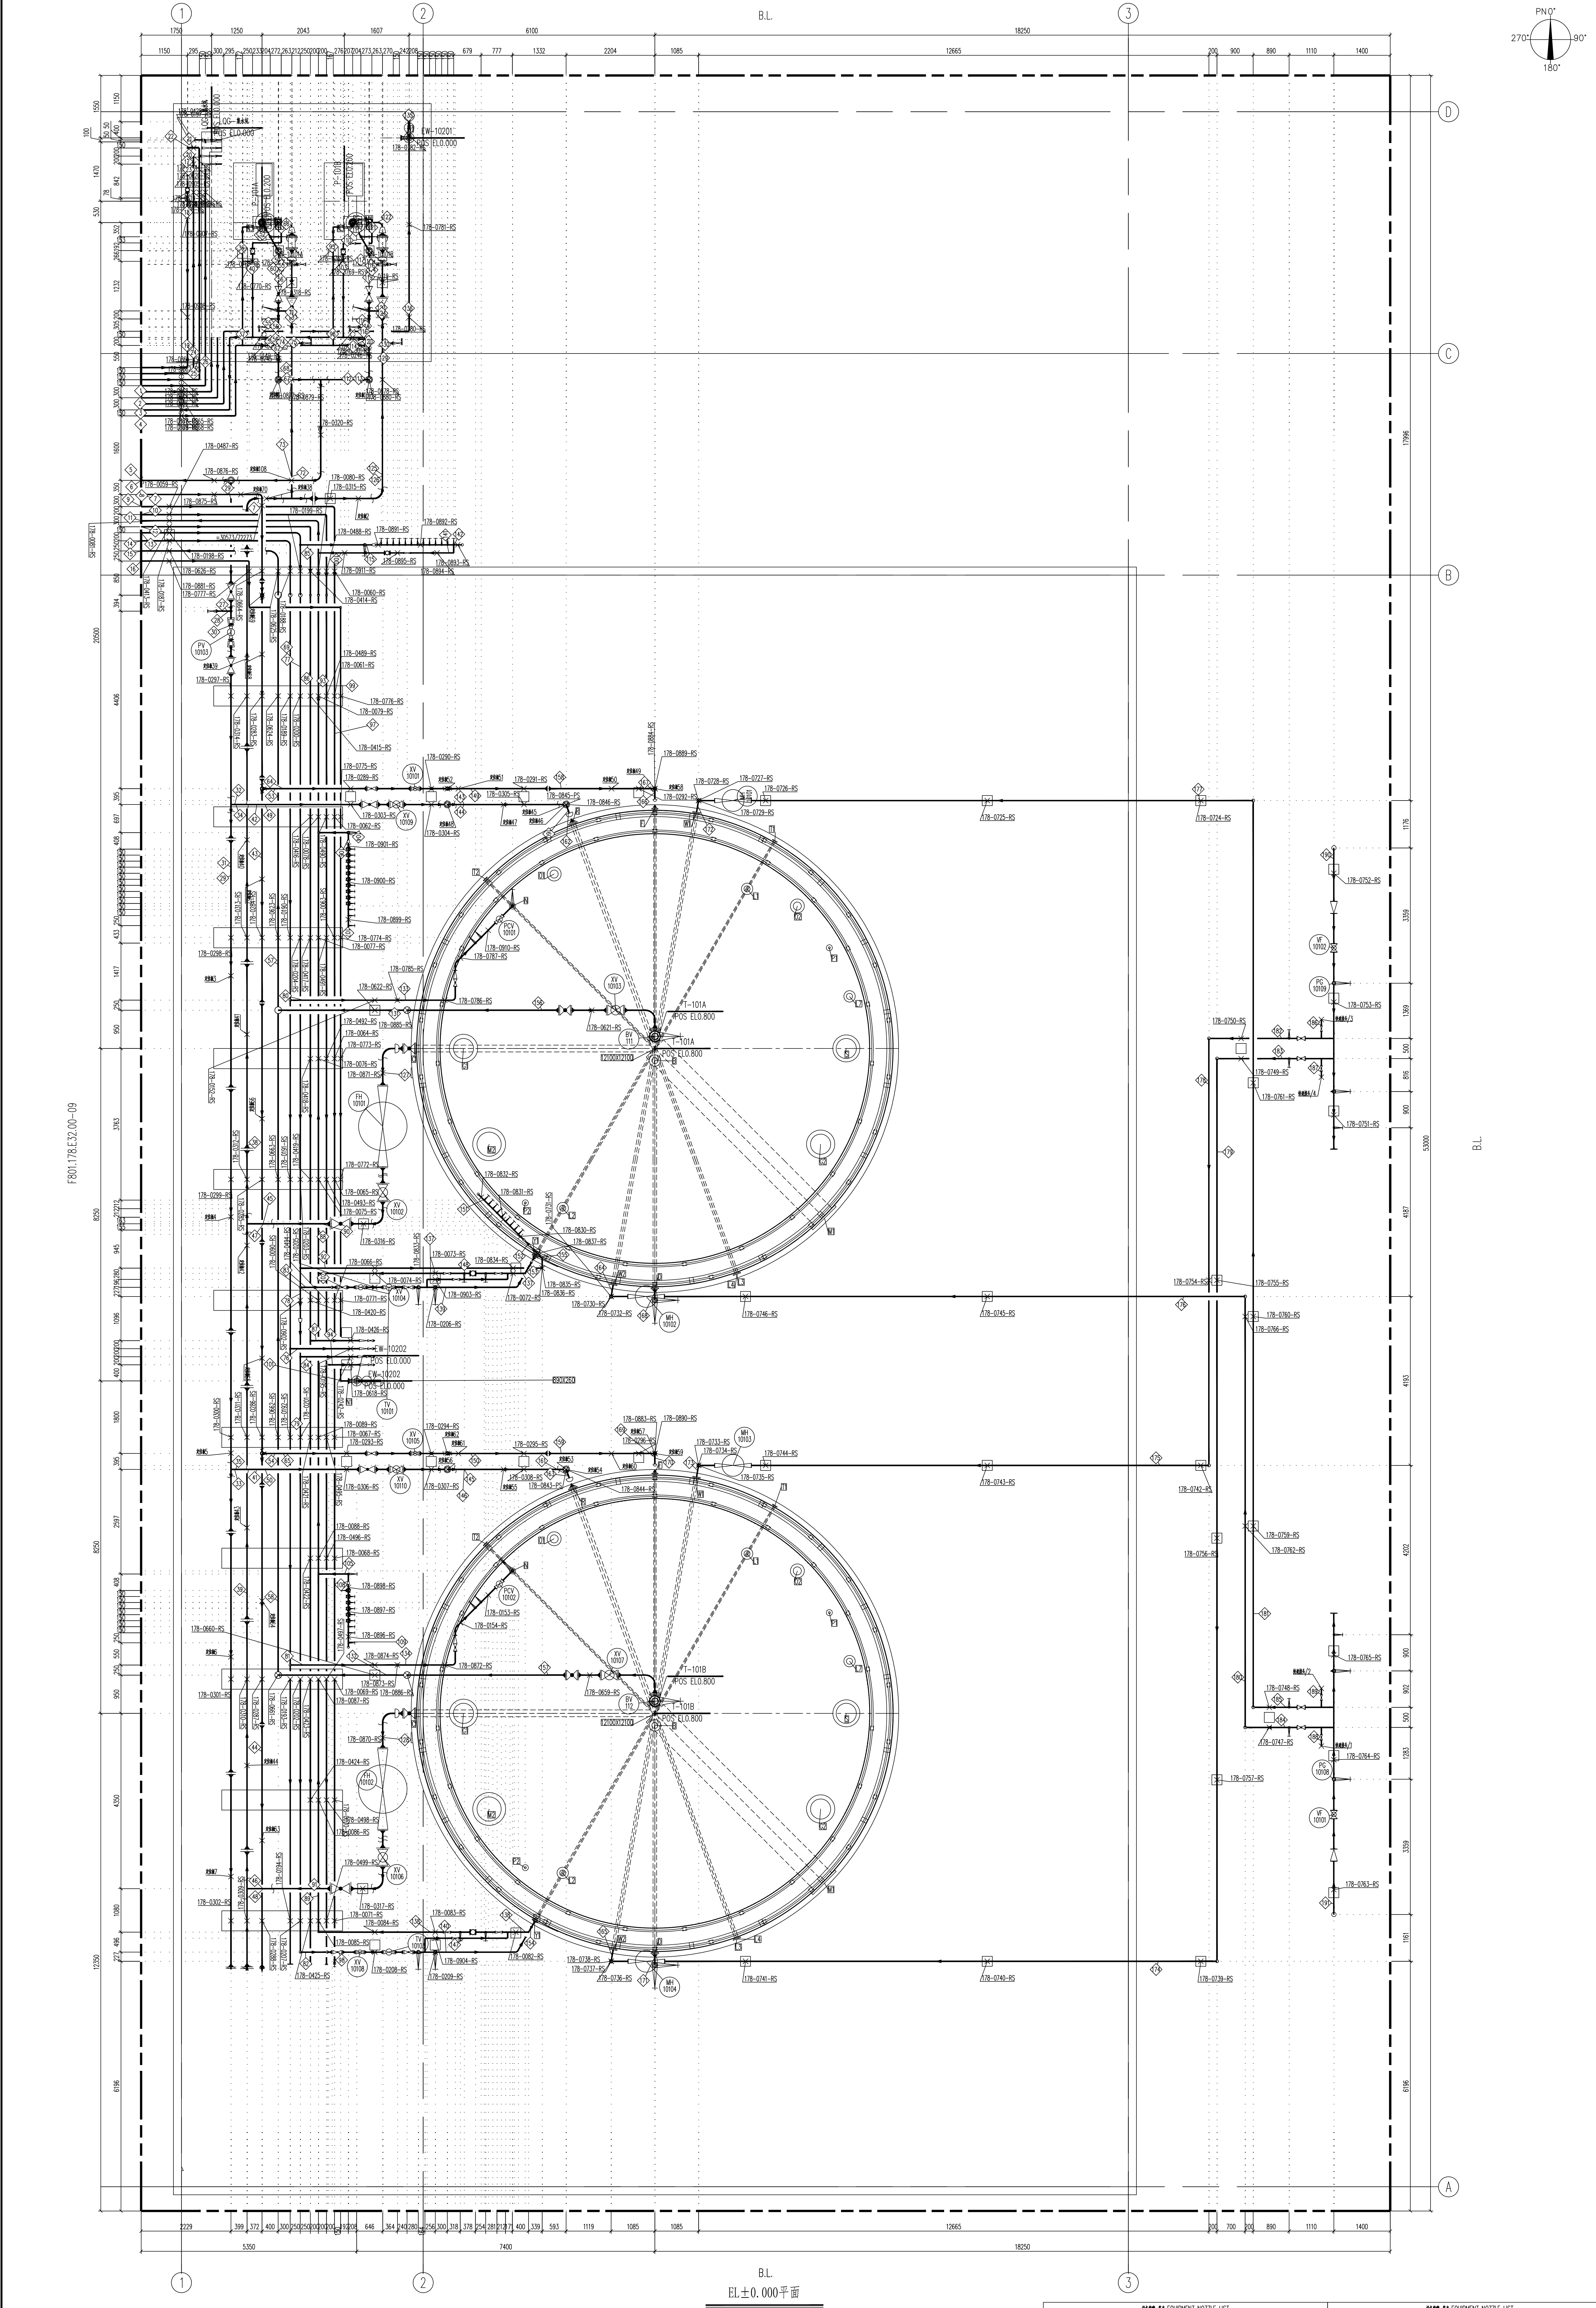

| 序号  | 管径  | 管段名称               | 规格     |
|-----|-----|--------------------|--------|
| 133 | 50  | 50-IN-1010-2B1     | 12.650 |
| 134 | 50  | 50-IN-1010-2B1     | 12.650 |
| 135 | 40  | 40-SW-1012-2B1-TS  | 0.276  |
| 136 | 40  | 40-SW-1012-2B1-TS  | 3.450  |
| 137 | 25  | 50-LC-1011-2B1-H   | 0.700  |
| 138 | 25  | 50-LC-1012-2B1-H   | 0.700  |
| 139 | 50  | 80-S-1011-2B1-TS   | 2.032  |
| 140 | 50  | 80-S-1012-2B1-TS   | 2.032  |
| 141 | 15  | 40-PA-1012-2B1-H   | 0.451  |
| 142 | 50  | 40-PA-1012-2B1-H   | 0.600  |
| 143 | 100 | 100-P-1012-2B1-T   | 2.227  |
| 144 | 150 | 150-P-1012-2B1-T   | 2.200  |
| 145 | 100 | 100-P-1012-2B1-T   | 2.227  |
| 146 | 150 | 150-P-1012-2B1-T   | 2.200  |
| 147 | 25  | 50-S-1012-2B1-H    | 0.700  |
| 148 | 25  | 80-S-1012-2B1-H    | 0.700  |
| 149 | 80  | 80-P-1011-2B1-T    | 2.200  |
| 150 | 80  | 80-P-1012-2B1-T    | 2.200  |
| 151 | 50  | 50-P-1012-2B1-T    | 2.214  |
| 152 | 50  | 50-P-1012-2B1-T    | 2.214  |
| 153 | 50  | 50-P-1012-2B1-T    | 2.214  |
| 154 | 25  | 50-LC-1011-2B1-H   | 0.933  |
| 155 | 25  | 40-S-1012-2B1-H    | 12.750 |
| 156 | 150 | 150-P-1012-2B1-TS  | 13.514 |
| 157 | 150 | 150-P-1012-2B1-TS  | 13.514 |
| 158 | 50  | 50-P-1011-2B1-T    | 2.214  |
| 159 | 50  | 50-P-1012-2B1-T    | 2.214  |
| 160 | 150 | 150-P-1012-2B1-T   | 10.970 |
| 161 | 150 | 150-P-1012-2B1-T   | 10.970 |
| 162 | 100 | 100-P-1012-2B1-T   | 10.970 |
| 163 | 100 | 100-P-1012-2B1-T   | 10.970 |
| 164 | 80  | FOS-10106-65-2B1   | 11.014 |
| 165 | 80  | FOS-10106-65-2B1   | 11.014 |
| 166 | 80  | 80-P-1011-2B1-T    | 11.010 |
| 167 | 50  | 50-P-1011-2B1-T    | 11.024 |
| 168 | 80  | 80-OW-10101-2B1-TS | 0.888  |
| 169 | 80  | 80-P-1012-2B1-T    | 11.010 |
| 170 | 50  | 50-P-1012-2B1-T    | 11.024 |
| 171 | 80  | FOS-10102-65-2B1   | 11.014 |
| 172 | 80  | FOS-10106-65-2B1   | 11.020 |
| 173 | 80  | FOS-10105-65-2B1   | 11.014 |
| 174 | 65  | FOS-10106-65-2B1   | 2.600  |
| 175 | 65  | FOS-10105-65-2B1   | 2.600  |
| 176 | 65  | FOS-10106-65-2B1   | 2.600  |
| 177 | 65  | FOS-10102-65-2B1   | 2.600  |
| 178 | 65  | FOS-10105-65-2B1   | 2.200  |
| 179 | 65  | FOS-10106-65-2B1   | 2.200  |
| 180 | 65  | FOS-10103-65-2B1   | 2.200  |
| 181 | 65  | FOS-10102-65-2B1   | 2.200  |
| 182 | 65  | FOS-10105-65-2B1   | 1.020  |
| 183 | 65  | FOS-10106-65-2B1   | 1.020  |
| 184 | 65  | FOS-10103-65-2B1   | 1.021  |
| 185 | 65  | FOS-10102-65-2B1   | 1.021  |
| 186 | 25  | FOS-10105-65-2B1   | 1.041  |
| 187 | 25  | FOS-10106-65-2B1   | 1.040  |
| 188 | 25  | FOS-10103-65-2B1   | 1.040  |
| 189 | 25  | FOS-10102-65-2B1   | 1.041  |
| 190 | 100 | FOS-10104-100-2B1  | 1.000  |
| 191 | 100 | FOS-10101-100-2B1  | 1.000  |
| 67  | 150 | 150-P-10141-2C1-T  | 1.700  |
| 68  | 100 | 100-P-10141-2C1-T  | 1.727  |
| 69  | 80  | 80-IN-1020-2B1     | 0.500  |
| 70  | 50  | 50-P-1010-2C1-T    | 1.437  |
| 71  | 25  | 100-P-10141-2C1-T  | 1.437  |
| 72  | 200 | 200-P-10132-2C1-T  | 0.494  |
| 73  | 150 | 150-P-10132-2C1-T  | 0.519  |
| 74  | 25  | 100-P-10132-2C1-T  | 0.251  |
| 75  | 200 | 200-P-10132-2C1-T  | 0.238  |
| 76  | 25  | 25-PA-10210-2B1    | 1.183  |
| 77  | 80  | 80-S-10111-3B3-H   | 0.500  |
| 78  | 80  | 50-S-10112-3B3-H   | 0.500  |
| 79  | 50  | 50-P-10130-2C1-T   | 1.016  |
| 80  | 50  | 50-LN-1010-2B1     | 2.200  |
| 81  | 50  | 50-LN-1010-2B1     | 2.200  |
| 82  | 50  | 50-S-10112-3B3-H   | 0.900  |
| 83  | 50  | 50-S-10112-3B3-H   | 0.900  |
| 84  | 25  | 25-PA-10210-2B1    | 1.183  |
| 85  | 40  | 40-SW-1012-2B1-TS  | 1.500  |
| 86  | 40  | 40-PA-10210-2B1    | 1.500  |
| 87  | 40  | 40-PA-10210-2B1    | 1.500  |
| 88  | 50  | 50-LC-1012-2B1-H   | 0.500  |
| 89  | 25  | 25-LC-1012-2B1-H   | 0.500  |
| 90  | 150 | 150-P-10130-2C1-T  | 0.494  |
| 91  | 150 | 150-P-10130-2C1-T  | 0.494  |
| 92  | 25  | 25-LN-1012-2B1-TS  | 1.500  |
| 93  | 40  | 40-RW-10211-2B1-TS | 0.500  |
| 94  | 25  | 25-S-10121-3B3-H   | 1.183  |
| 95  | 25  | 25-S-10121-3B3-H   | 1.183  |
| 96  | 25  | 25-S-10121-3B3-H   | 0.806  |
| 97  | 40  | 40-PA-10210-2B1    | 0.500  |
| 98  | 50  | 50-S-10112-3B3-H   | 1.183  |
| 99  | 40  | 40-SW-1012-2B1-TS  | 0.500  |
| 100 | 15  | 40-PA-10210-2B1-T  | 0.678  |
| 101 | 40  | 40-SW-1012-2B1-T   | 0.276  |
| 102 | 100 | 100-P-10130-2C1-T  | 0.494  |
| 103 | 50  | 50-S-10111-3B3-H   | 2.100  |
| 104 | 25  | 25-LC-10121-2B1-H  | 1.500  |
| 105 | 25  | 25-LC-10121-2B1-H  | 1.500  |
| 106 | 40  | 40-SW-1012-2B1-TS  | 0.500  |
| 107 | 40  | 40-SW-1012-2B1-TS  | 0.500  |
| 108 | 40  | 40-SW-1012-2B1-TS  | 0.500  |
| 109 | 40  | 40-SW-1012-2B1-TS  | 0.500  |
| 110 | 100 | 100-P-10142-2C1-T  | 2.024  |
| 111 | 150 | 150-P-10142-2C1-T  | 1.997  |
| 112 | 100 | 100-P-10142-2C1-T  | 1.727  |
| 113 | 150 | 150-P-10142-2C1-T  | 1.700  |
| 114 | 50  | 50-P-10142-2C1-T   | 0.346  |
| 115 | 40  | 40-PA-10210-2B1-T  | 0.600  |
| 116 | 25  | 100-P-10142-2C1-T  | 0.359  |
| 117 | 25  | 100-P-10142-2C1-T  | 1.650  |
| 118 | 50  | 50-P-10141-2C1-T   | 1.637  |
| 119 | 150 | 150-P-10142-2C1-T  | 0.600  |
| 120 | 100 | 100-P-10142-2C1-T  | 0.627  |
| 121 | 25  | 25-LC-10121-2B1-H  | 0.457  |
| 122 | 80  | 150-P-10141-2C1-T  | 0.599  |
| 123 | 25  | 100-P-10141-2C1-T  | 1.450  |
| 124 | 50  | 150-P-10141-2C1-T  | 1.437  |
| 125 | 150 | 150-P-10141-2C1-T  | 0.519  |
| 126 | 200 | 200-P-10134-2C1-T  | 0.494  |
| 127 | 200 | 200-P-10134-2C1-T  | 0.990  |
| 128 | 200 | 200-P-10132-2C1-T  | 0.990  |
| 129 | 25  | 150-P-10141-2C1-T  | 0.251  |
| 130 | 50  | 200-P-10134-2C1-T  | 0.238  |
| 131 | 150 | 150-P-10141-2C1-T  | 2.200  |
| 132 | 150 | 150-P-10132-2C1-TS | 2.200  |
| 56  | 25  | 100-P-10141-2C1-T  | 0.359  |
| 57  | 150 | 150-P-10134-2C1-TS | 0.500  |
| 58  | 150 | 150-P-10141-2C1-T  | 0.500  |
| 59  | 25  | 100-P-10141-2C1-T  | 1.650  |
| 60  | 50  | 150-P-10141-2C1-T  | 1.637  |
| 61  | 150 | 150-P-10141-2C1-T  | 0.600  |
| 62  | 100 | 100-P-10141-2C1-T  | 0.627  |
| 63  | 25  | 25-LC-10121-2B1-H  | 0.457  |
| 64  | 80  | 80-P-10111-2C1-T   | 0.800  |
| 65  | 80  | 80-P-10112-2C1-T   | 0.800  |
| 66  | 80  | 150-P-10133-2C1-T  | 0.599  |

| 设备号        | 规格  | 尺寸                    | 材质      | 重量(kg)   | 备注   |
|------------|-----|-----------------------|---------|----------|------|
| P-101A N1  | 80  | PN16-WN-RF-HG/7209208 | 0.643m  | 350.00   | 80°  |
| P-101A N2  | 80  | PN16-WN-RF-HG/7209208 | 0.643m  | 400.00   | Up   |
| P-101A N3  | 15  | PN16-WN-RF-HG/7209208 | 0.423m  | 350.00   | 270° |
| P-101A N4  | 15  | PN16-WN-RF-HG/7209208 | 0.423m  | 350.00   | 80°  |
| P-101B N1  | 80  | PN16-WN-RF-HG/7209208 | 0.643m  | 350.00   | 80°  |
| P-101B N2  | 80  | PN16-WN-RF-HG/7209208 | 0.643m  | 400.00   | Up   |
| P-101B N3  | 15  | PN16-WN-RF-HG/7209208 | 0.423m  | 350.00   | 270° |
| P-101B N4  | 15  | PN16-WN-RF-HG/7209208 | 0.423m  | 350.00   | 80°  |
| 1-101B F   | 50  | 150LB-WN-RF-HG/720615 | 11.054m | 5960.00  | 0°   |
| 1-101B R   | 100 | 150LB-WN-RF-HG/720615 | 11.054m | 5960.00  | 340° |
| 1-101B C   | 150 | 150LB-WN-RF-HG/720615 | 11.054m | 5960.00  | 270° |
| 1-101B D   | 80  | 150LB-WN-RF-HG/720615 | 0.932m  | 5600.00  | 180° |
| 1-101B Y2  | 25  | 300LB-WN-RF-HG/720615 | 0.932m  | 5960.00  | 210° |
| 1-101B Y1  | 50  | 300LB-WN-RF-HG/720615 | 0.932m  | 5960.00  | 210° |
| 1-101B N   | 50  | 150LB-WN-RF-HG/720615 | 12.034m | 5960.00  | Up   |
| 1-101B V   | 150 | 150LB-WN-RF-HG/720615 | 12.034m | 5960.00  | Up   |
| 1-101B S   | 500 | 150LB-WN-RF-HG/720615 | 12.034m | 5960.00  | 30°  |
| 1-101B O1  | 200 | 150LB-WN-RF-HG/720615 | 12.034m | 5960.00  | Up   |
| 1-101B O2  | 200 | 150LB-WN-RF-HG/720615 | 12.034m | 5960.00  | Up   |
| 1-101B T1  | 40  | 150LB-WN-RF-HG/720615 | 1.700m  | 5960.00  | 315° |
| 1-101B T2  | 40  | 150LB-WN-RF-HG/720615 | 1.700m  | 5960.00  | 160° |
| 1-101B L1  | 150 | 150LB-WN-RF-HG/720615 | 12.474m | 10200.00 | Up   |
| 1-101B L2  | 150 | 150LB-WN-RF-HG/720615 | 12.474m | 10200.00 | Up   |
| 1-101B L3  | 80  | 150LB-WN-RF-HG/720615 | 11.054m | 5960.00  | 160° |
| 1-101B L4  | 80  | 150LB-WN-RF-HG/720615 | 11.054m | 5960.00  | 160° |
| 1-101B P1  | 50  | 150LB-WN-RF-HG/720615 | 12.034m | 5960.00  | Up   |
| 1-101B P2  | 50  | 150LB-WN-RF-HG/720615 | 12.034m | 5960.00  | Up   |
| 1-101B M1  | 80  | 150LB-WN-RF-HG/720615 | 11.054m | 5960.00  | 10°  |
| 1-101B M2  | 80  | 150LB-WN-RF-HG/720615 | 11.054m | 5960.00  | 190° |
| 1-101B M3  | 80  | 150LB-WN-RF-HG/720615 | 11.054m | 5960.00  | 190° |
