



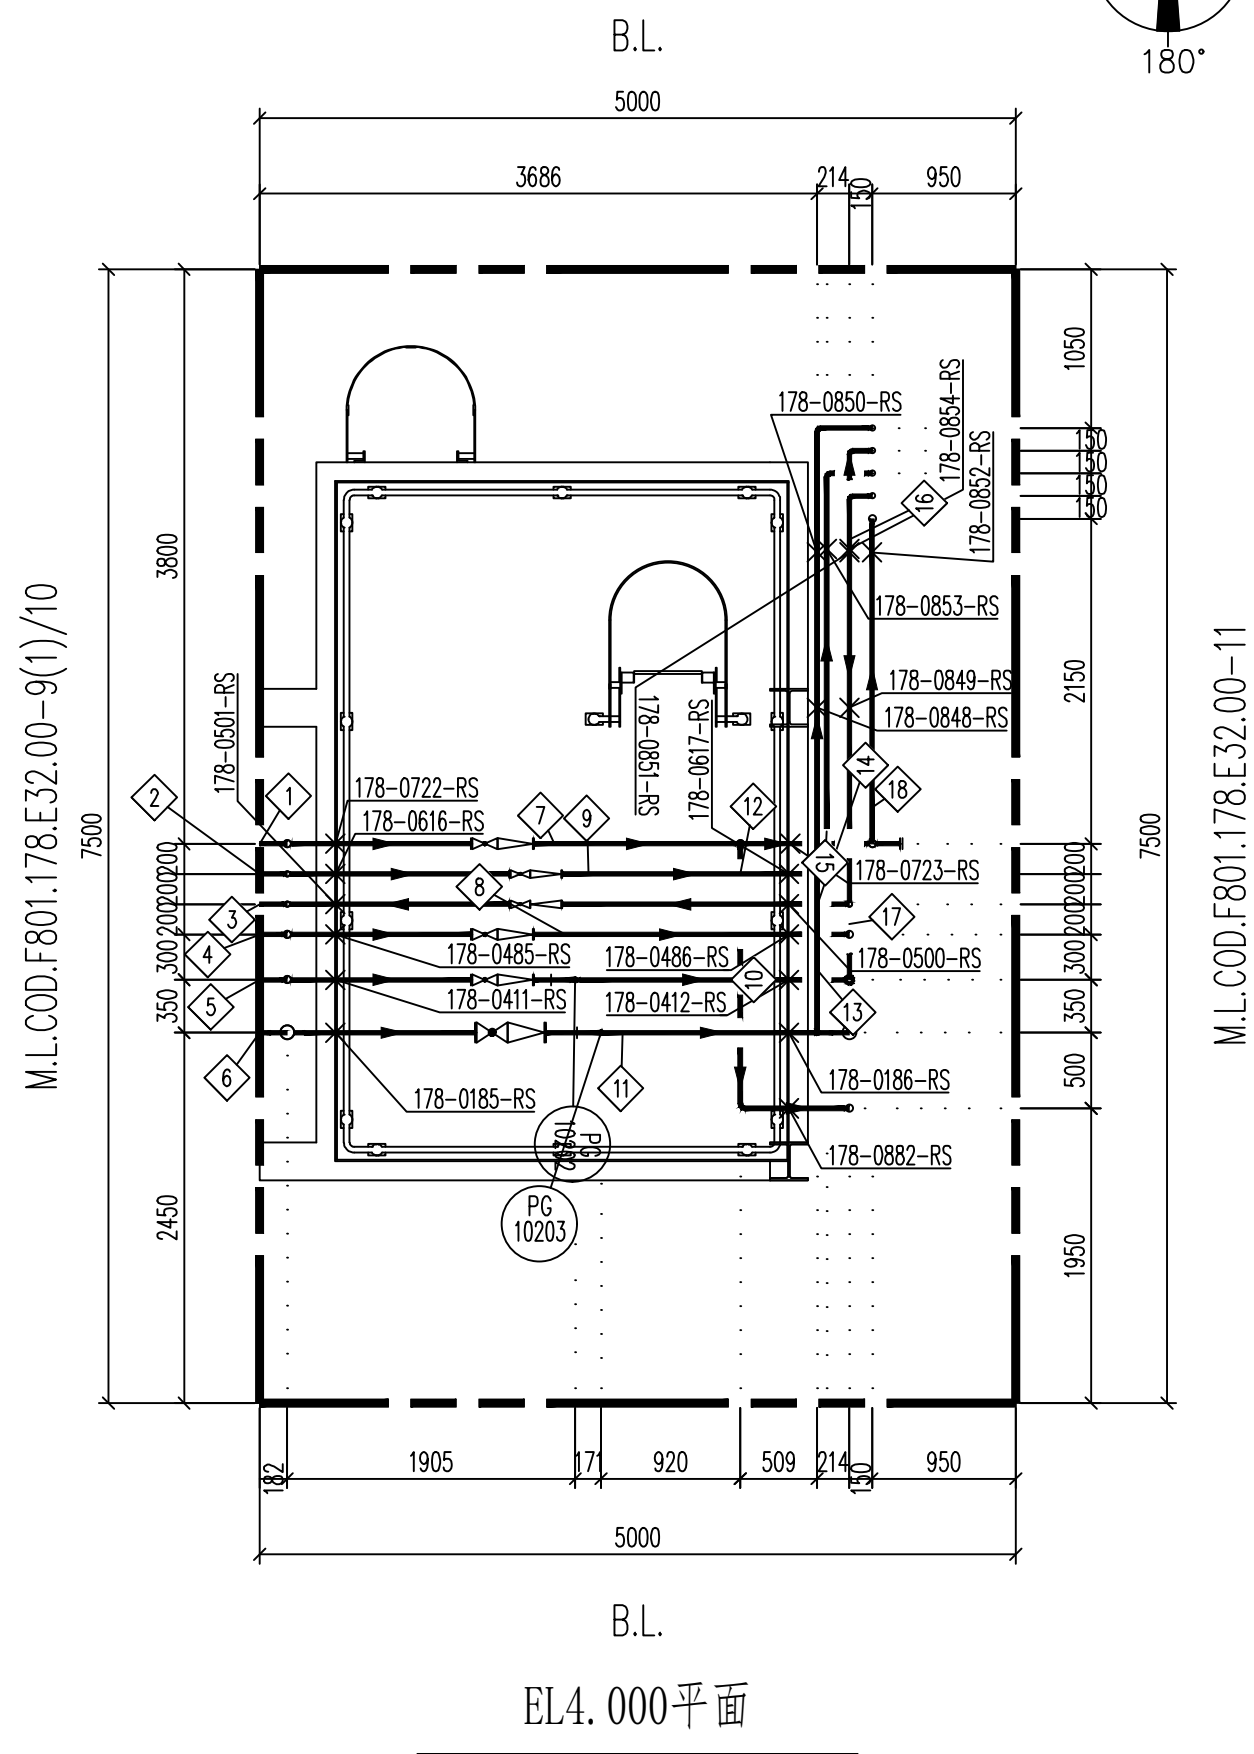

序号	管径	管壁名称	规格
1	40	40-SW-10211-2B1-TS	8.100
2	25	25-HWR-10101-2B1-H	8.100
3	25	25-HWS-10101-2B1-H	8.100
4	40	40-RW-10211-2B1-TS	8.100
5	40	40-PA-10210-2B1	8.100
6	80	80-LN-10210-2B1	8.100
7	40	40-SW-10211-2B1-TS	5.100
8	40	40-RW-10211-2B1-TS	5.100
9	25	25-HWR-10101-2B1-H	5.108
10	40	40-PA-10210-2B1	5.100
11	80	80-LN-10210-2B1	5.100

序号	管径	管壁名称	规格
12	40	40-SW-10213-2B1-TS	4.600
13	25	25-LN-10212-2B1	5.600
14	25	25-HWS-10101-2B1-H	5.108
15	25	25-HWR-10101-2B1-H	4.600
16	25	25-HWS-10101-2B1-H	4.600
17	25	25-PA-10212-2B1	5.600
18	40	40-SW-10212-2B1-TS	5.600

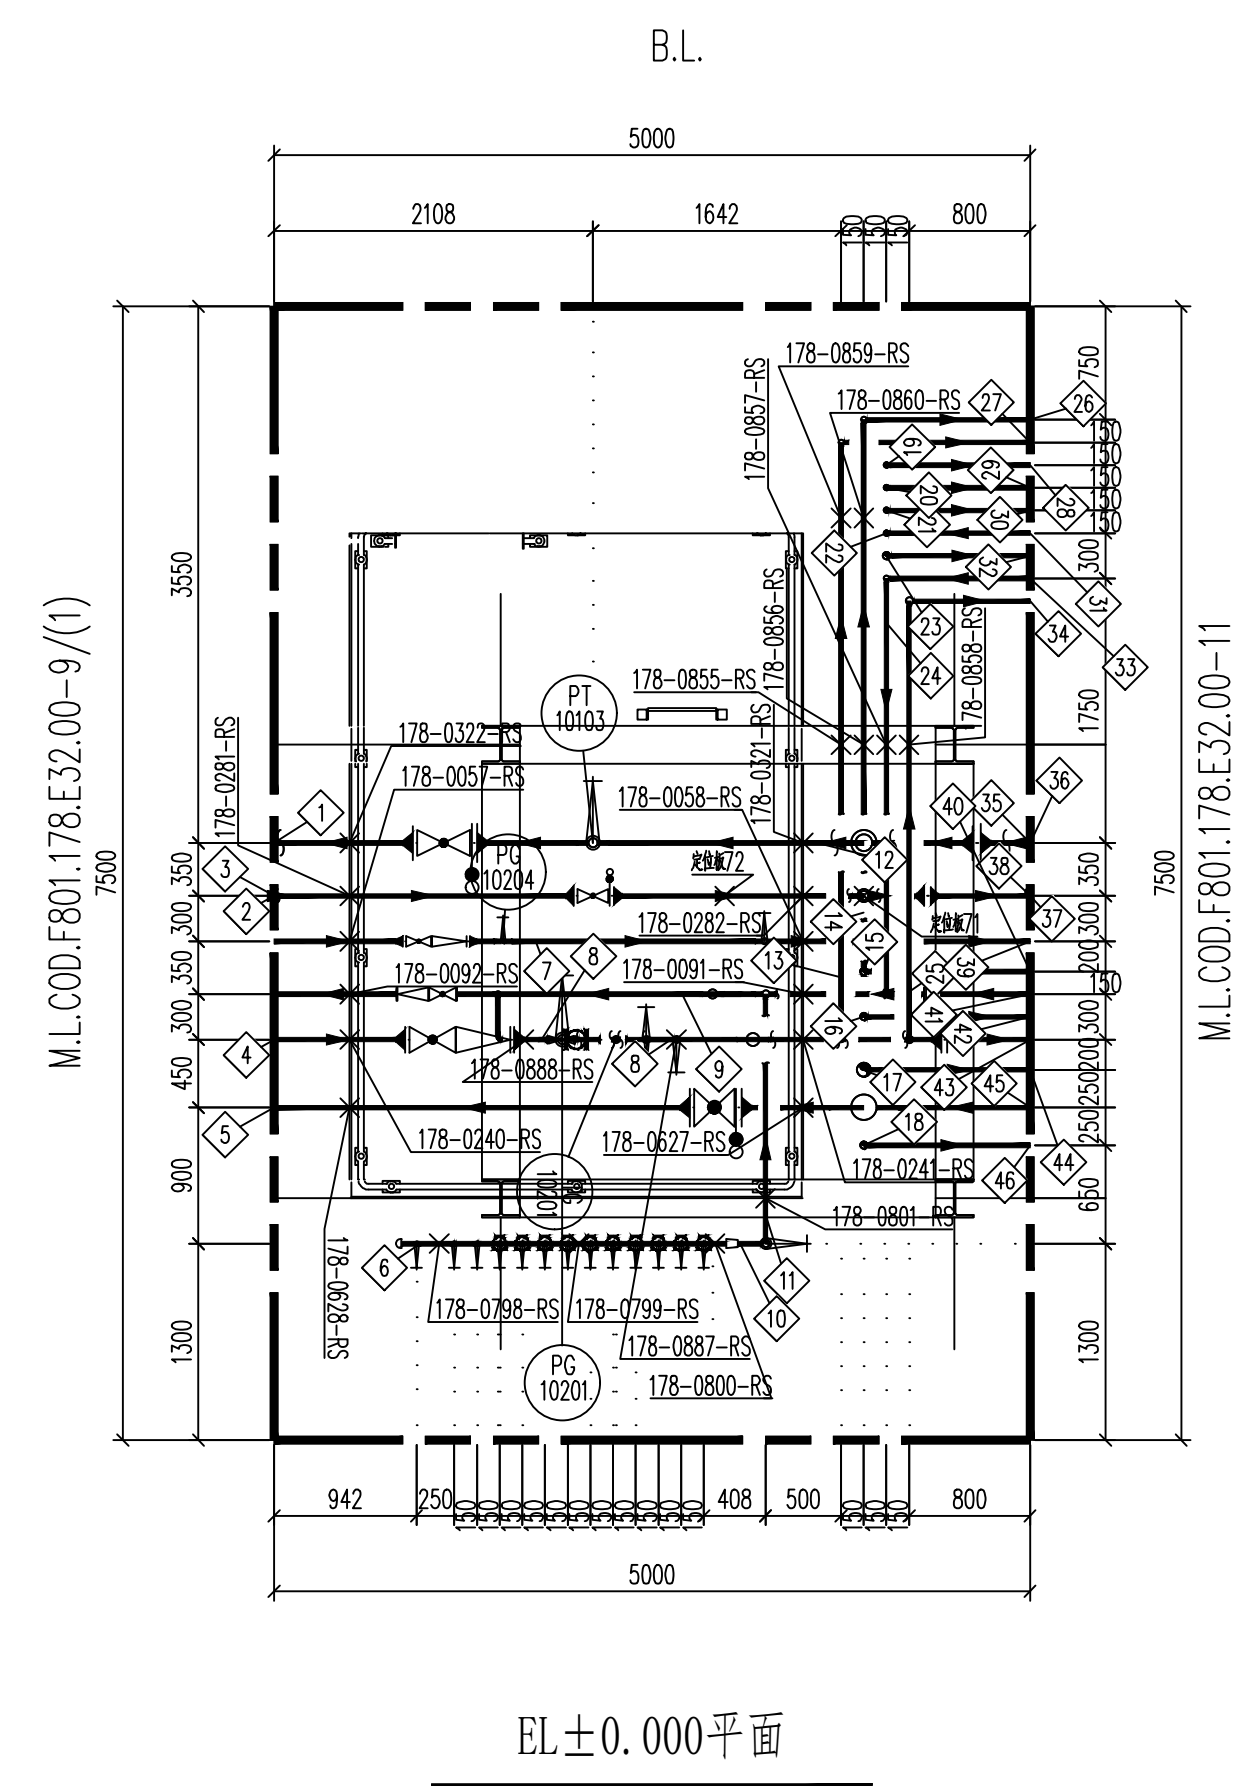

序号	管径	管壁名称	距离	序号	管径	管壁名称	距离
1	150	150-P-10140-2C1-JT	3.100	24	25	25-LC-10213-2B1-H	3.800
2	80	80-P-10110-2C1-JT	3.100	25	40	40-LS-12144-3B3-H	3.800
3	50	50-P-10110-2C1-JT	3.114	26	25	25-RW-10213-2B1-TS	3.450
4	100	100-LS-10210-3B3-H	3.100	27	25	25-LS-10213-3B3-H	3.450
5	150	150-TG-10110-2C1-TS	3.100	28	25	25-LN-10212-2B1	3.450
6	50	CH-178-003-50-2B1-H	0.600	29	25	25-PA-10212-2B1	3.450
7	40	40-IA-10210-2K1	3.100	30	25	25-HWR-10101-2B1-H	3.450
8	25	25-LS-10212-3B3-H	0.500	31	25	25-HWS-10101-2B1-H	3.450
9	50	50-LC-10210-2B1-H	3.100	32	40	40-SW-10212-2B1-TS	3.450
10	40	CH-178-003-50-2B1-H	0.600	33	25	25-LC-10213-2B1-H	3.450
11	40	40-LC-10219-2B1-H	3.800	34	40	40-LS-10214-3B3-H	3.450
12	100	100-P-10140-2C1-JT	3.127	35	150	150-P-10140-2C1-JT	1.700
13	25	25-LS-10213-3B3-H	3.800	36	100	100-P-10140-2C1-JT	1.727
14	25	25-RW-10213-2B1-TS	3.800	37	50	50-P-10110-2C1-JT	1.714
15	40	40-RW-10211-2B1-TS	N/A	38	80	80-P-10110-2C1-JT	1.700
16	40	40-PA-10210-2B1	N/A	39	40	40-IA-10210-2C1	1.500
17	80	80-LN-10210-2B1	N/A	40	40	40-RW-10211-2B1-TS	1.500
18	40	40-SW-10213-2B1	N/A	41	50	50-LC-10111-2B1-H	1.500
19	25	25-LN-10212-2B1	N/A	42	40	40-PA-10210-2B1	1.500
20	25	25-PA-10212-2B1	N/A	43	80	80-LS-10111-3B3-H	1.500
21	25	25-HWR-10101-2B1-H	N/A	44	80	80-LN-10210-2B1	1.500
22	25	25-HWS-10101-2B1-H	N/A	45	150	150-TG-10110-2C1-TS	1.500
23	40	40-SW-10212-2B1-TS	N/A	46	40	40-SW-10213-2B1-TS	1.500

附注说明:

- 1.图中标高尺寸为 m, 其余尺寸为 mm
- 2.地面设计标高: ± 0.000
- 3.POS 表示支承点
- 4.EL 表示管道中心标高
- 5.BOP EL 表示管道底部标高
- 6.PF 表示平台 B.L 表示装置界区线

[illegible]

序号	管径	管径名称	规格高	序号	管径	管径名称	规格高
1	25	178-TSI-0003-3B3-H	0.600	12	150	150-P-10140-2C1-JT	6.100
2	50	178-TSI-0003-3B3-H	0.600	13	100	100-P-10140-2C1-JT	6.100
3	15	178-TSI-0003-3B3-H	0.451	14	150	150-P-10140-2C1-JT	6.127
4	15	178-TSI-0003-3B3-H	6.800	15	100	100-P-10140-2C1-JT	3.127
5	150	150-TG-10110-2C1-TS	6.100	16	50	50-P-10110-2C1-JT	3.114
6	25	15S-L-10219-3B3-H	6.800	17	80	80-P-10110-2C1-JT	3.100
7	100	100-L-10210-3B3-H	6.100	18	40	40-A-10210-2K1	3.100
8	50	50-LC-10210-2B1-H	6.100	19	50	50-LC-10210-2B1-H	3.100
9	40	40-A-10210-2K1	6.100	20	100	100-L-10210-3B3-H	3.100
10	50	50-P-10110-2C1-JT	6.114	21	150	150-TG-10110-2C1-TS	3.100
11	80	80-P-10110-2C1-JT	6.100				

