
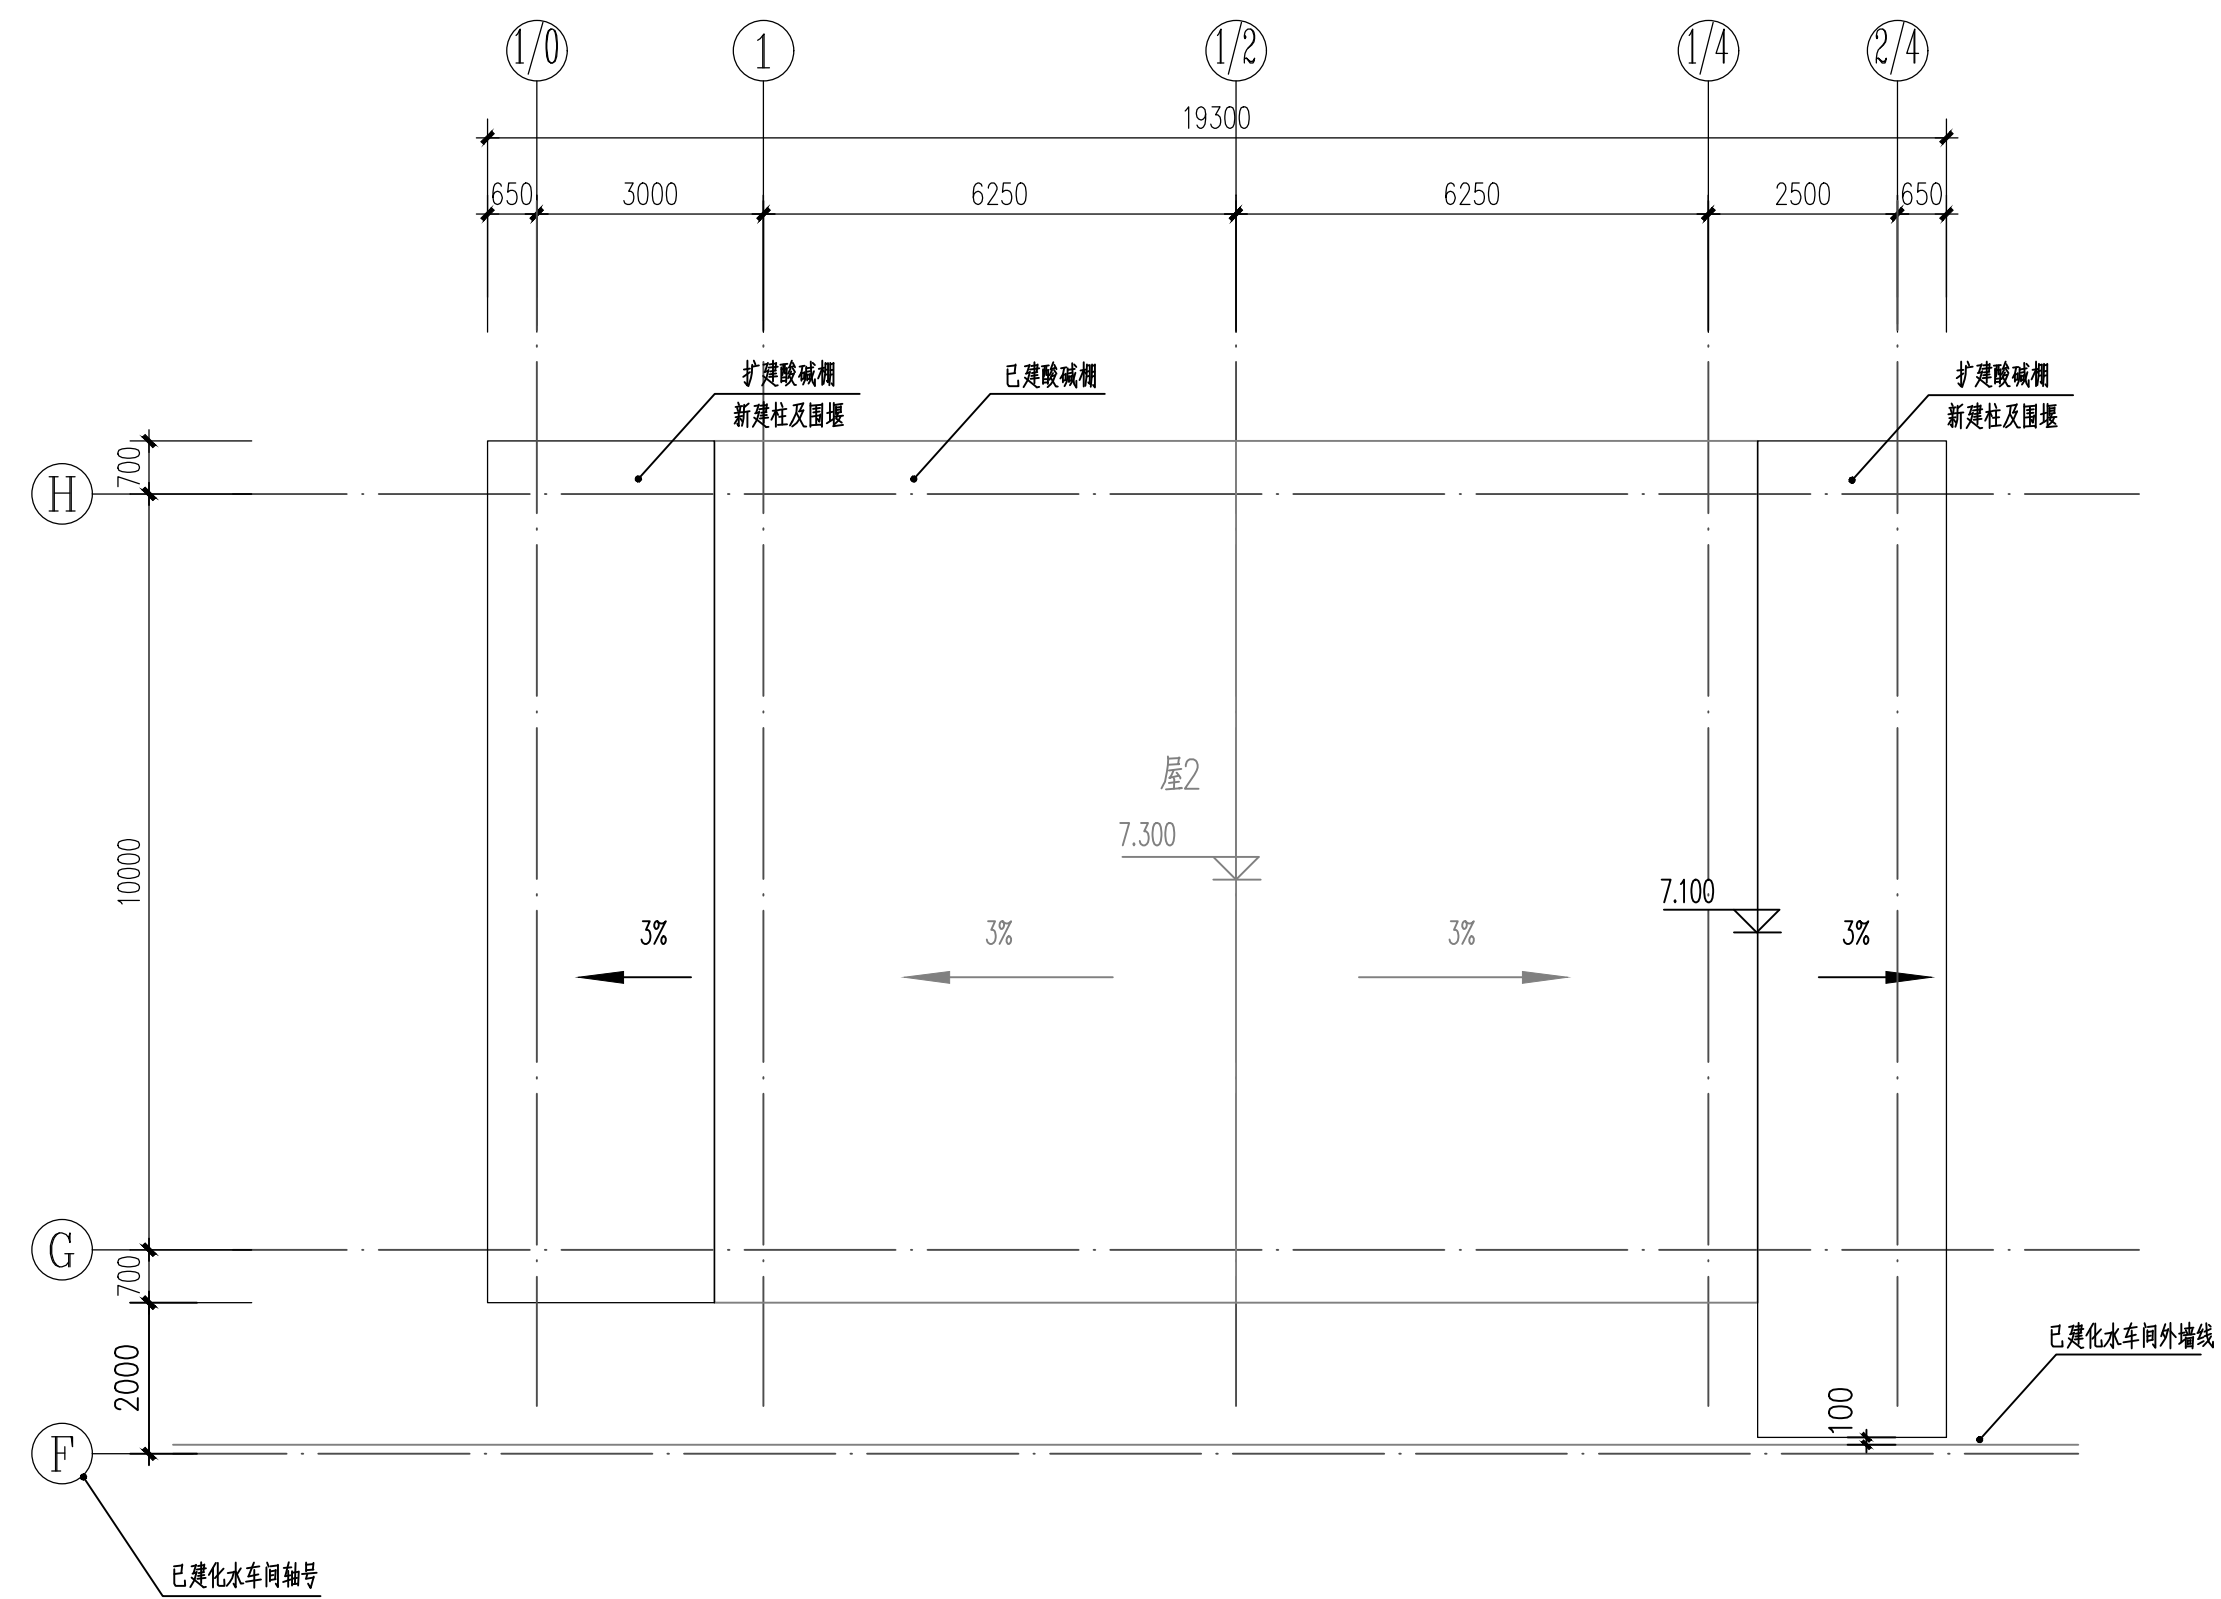


会	签	栏
---	---	---

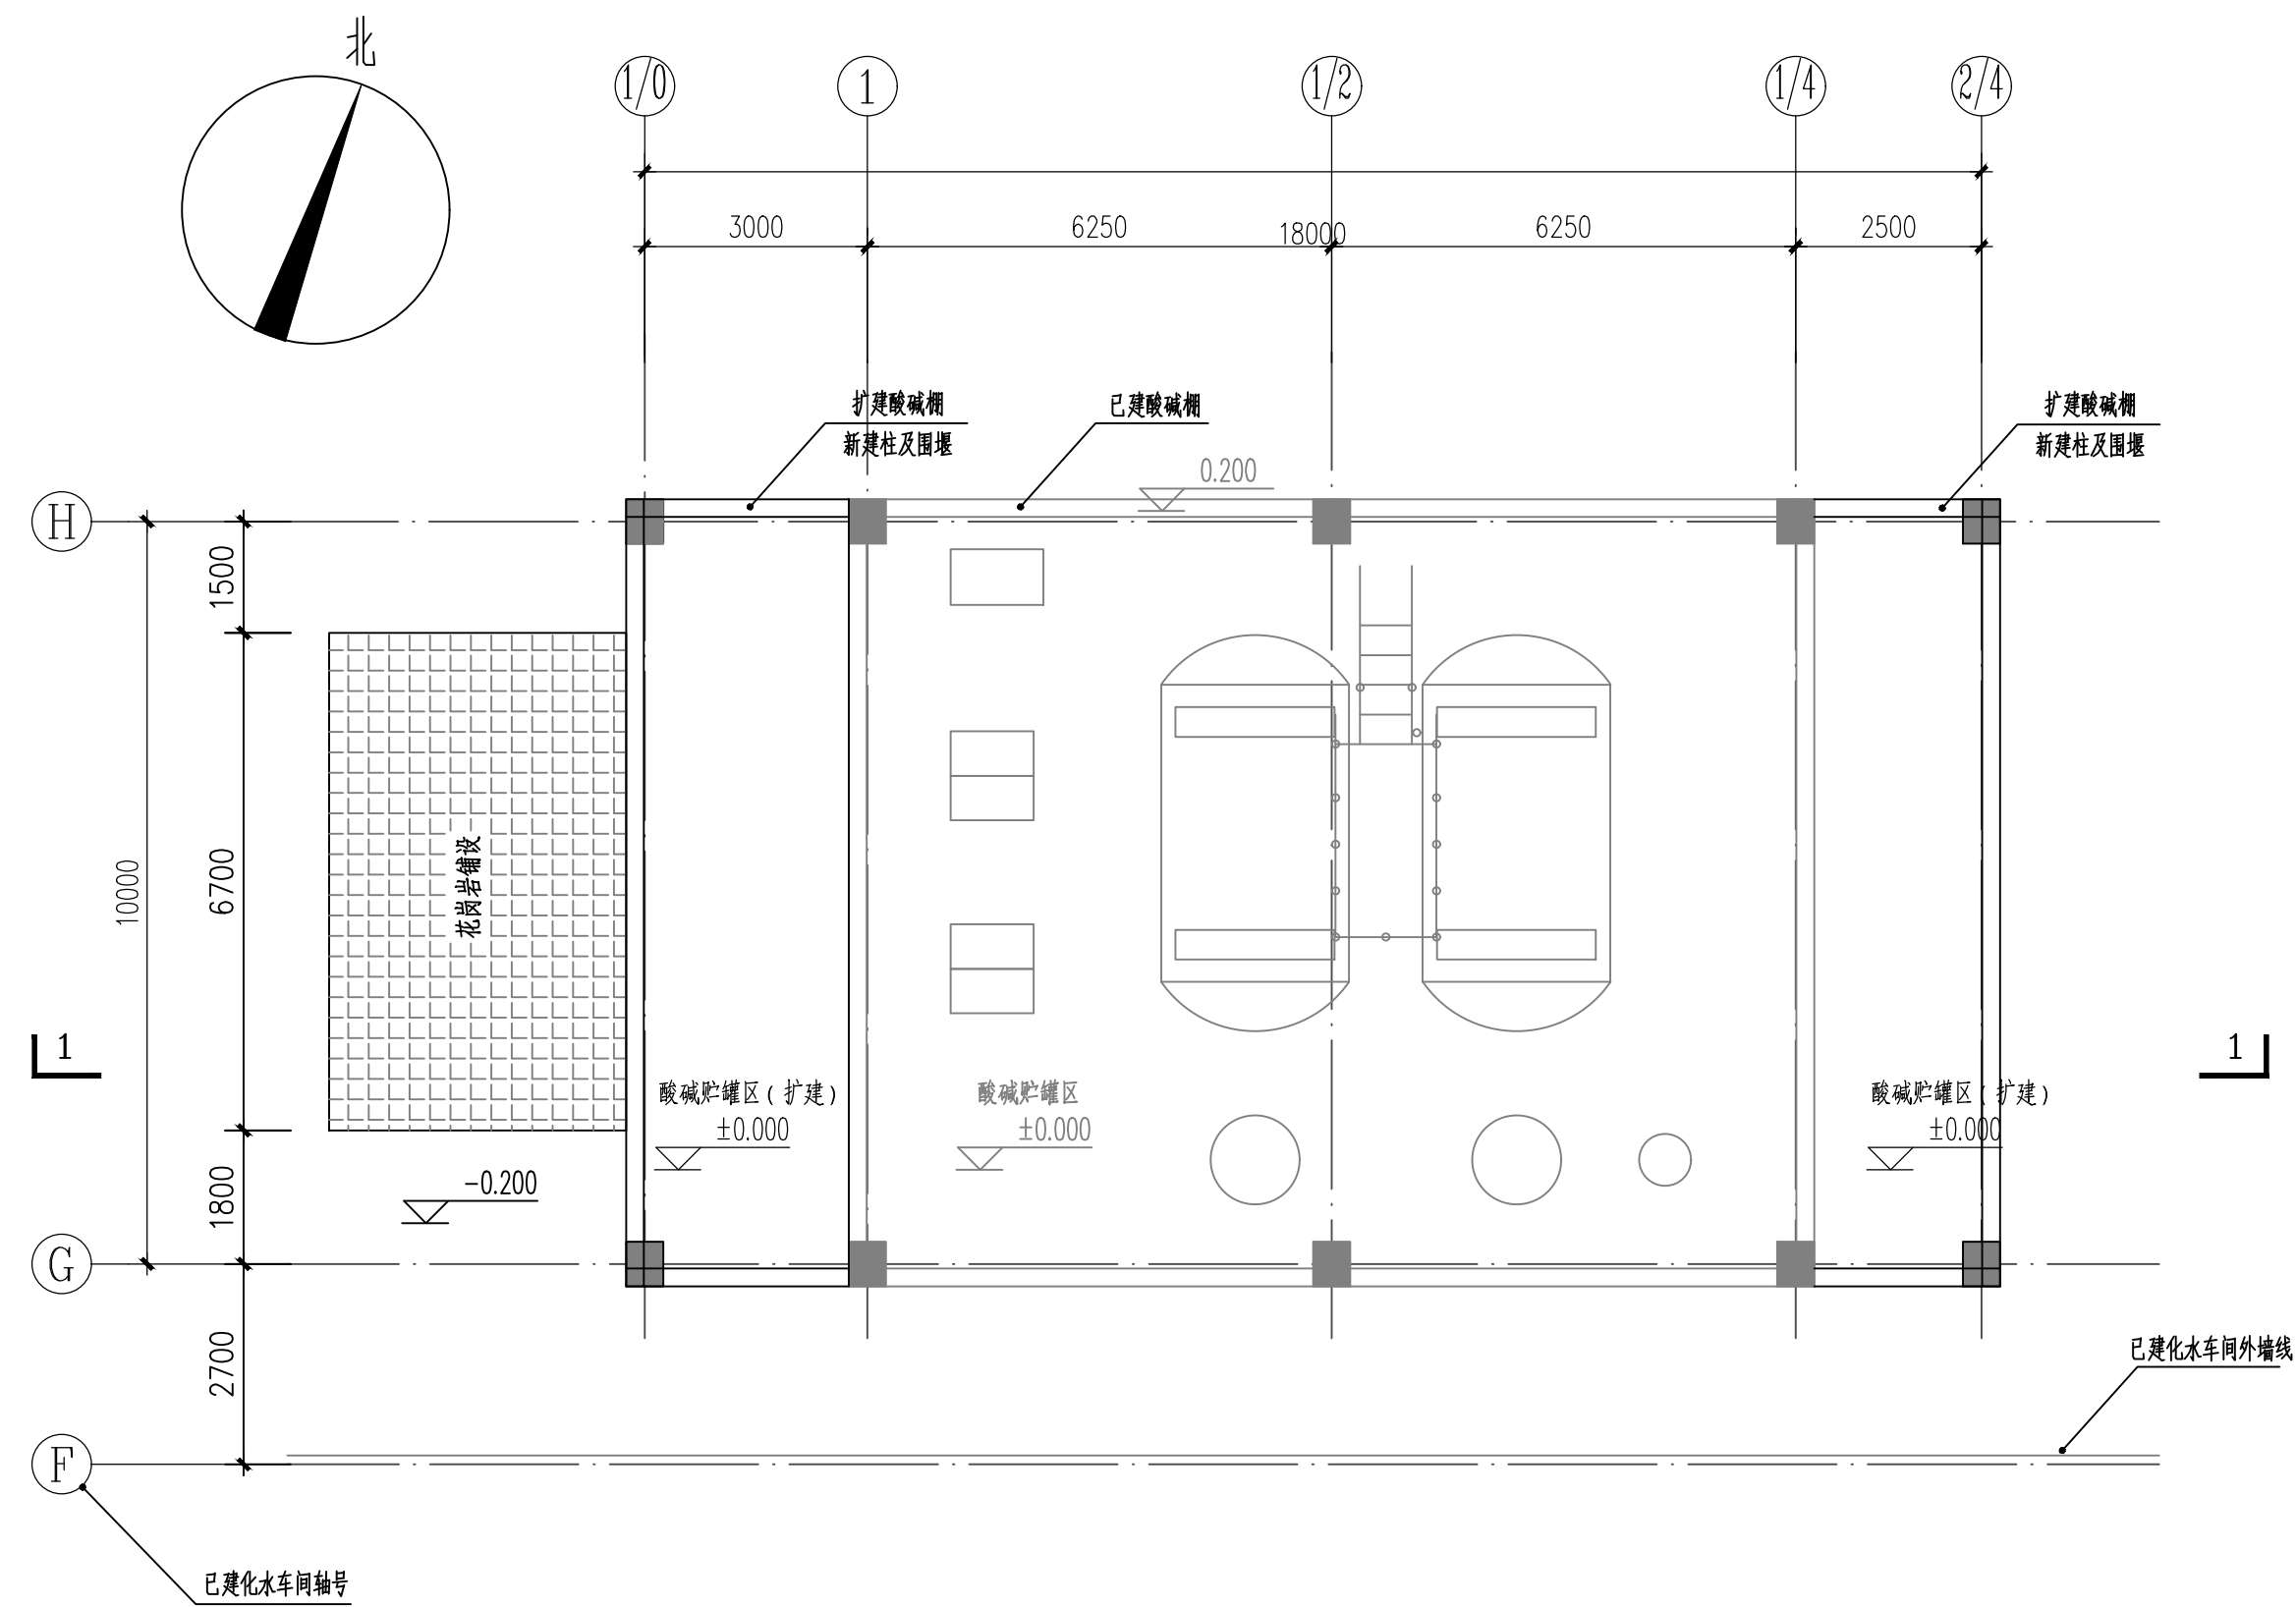

1.25HA2 420X743